


CCNO - WOYZECK - LIGHTING PLOT

Centre
Chorégraphique
National
d'Orléans
Josef Nadj

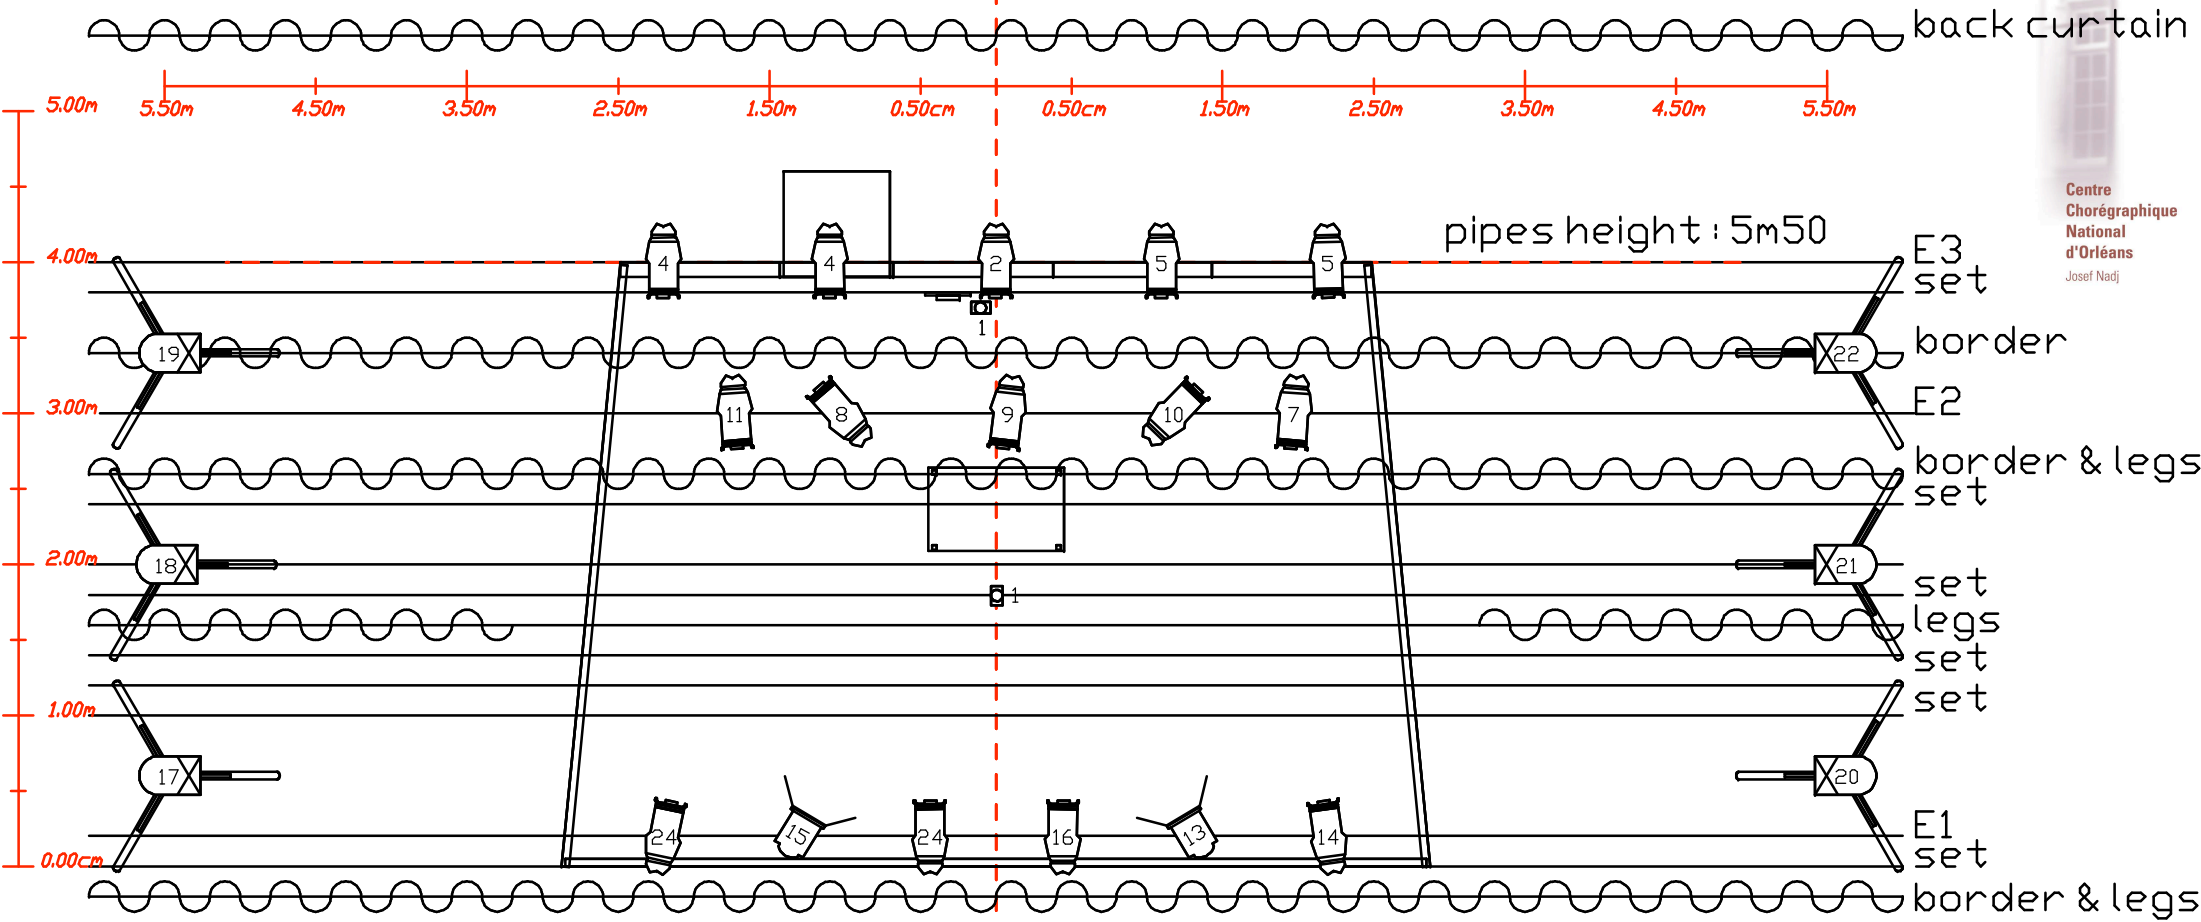


Symbol	Name	Count
	E.T.C. Zoom Source 4jr 25/50	14
	E.T.C. Zoom Source 4 15/30	5
	Fresnel 1kw	2
	Par 64 NSP	6

Woyzeck	
Lighting Operator:	Lionel Colet
contact :	regie@josefnadj.com
Plot Design:	www.highlight.fr
Venue:	
Designer:	Raymond Blot
Printed:	19/1/2009 2:33
Printed By:	highlight
File:	Woyzeck_v04

CCNO - WOYZECK - STAGE PLOT







Centre
Chorégraphique
National
d'Orléans
Josef Nadj

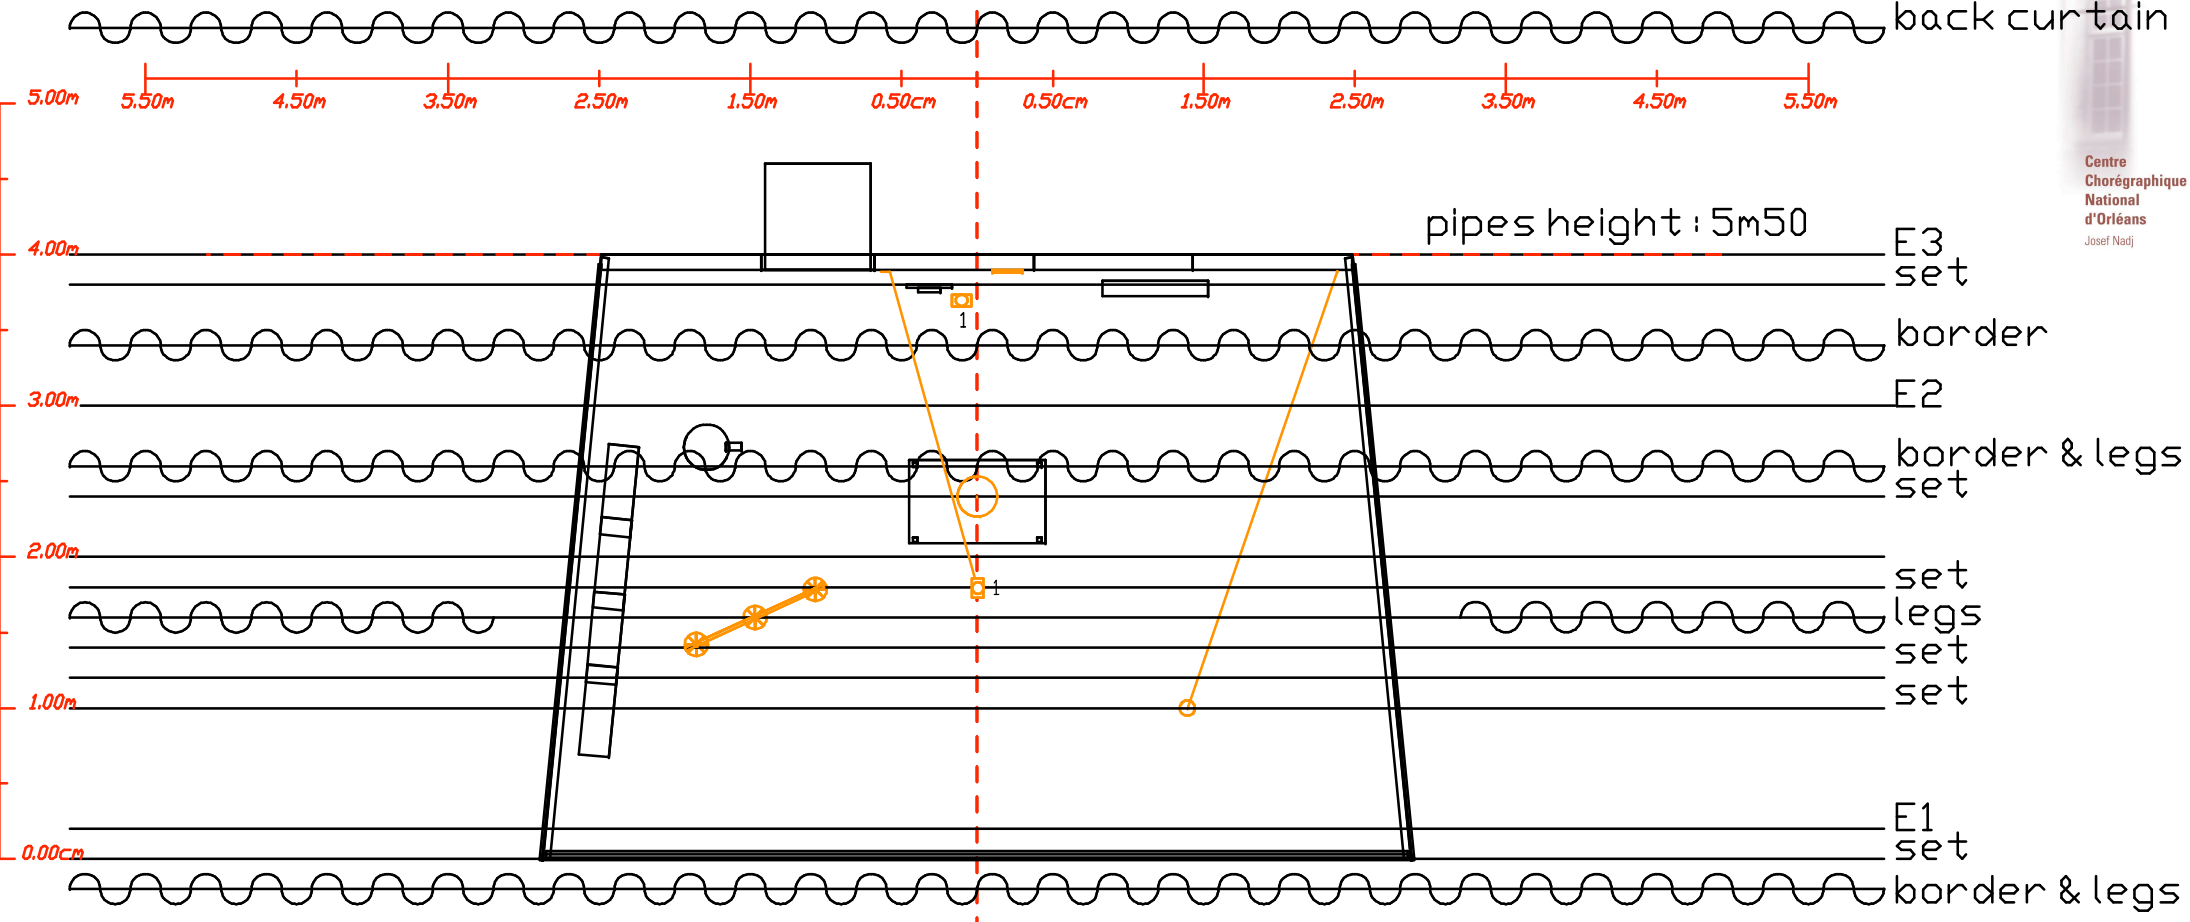

Woyzeck	
Lighting Operator:	Lionel Colet
contact :	regie@josefnadj.com
Plot Design:	www.highlight.fr
Venue:	
Designer:	Raymond Blot
Printed:	19/1/2009 2:33
Printed By:	highlight
File:	Woyzeck_v04

front
border

CCNO - WOYZECK - STAGE PLOT

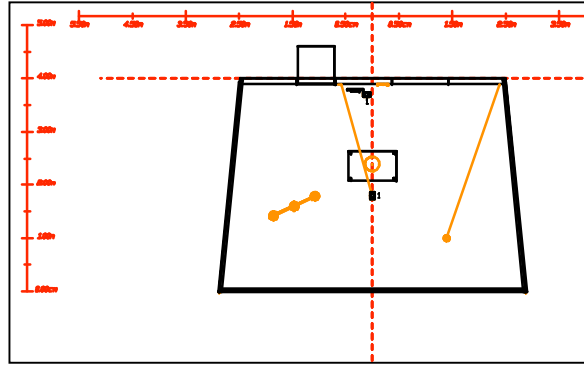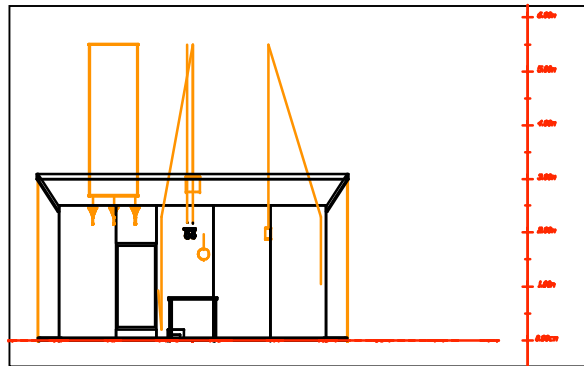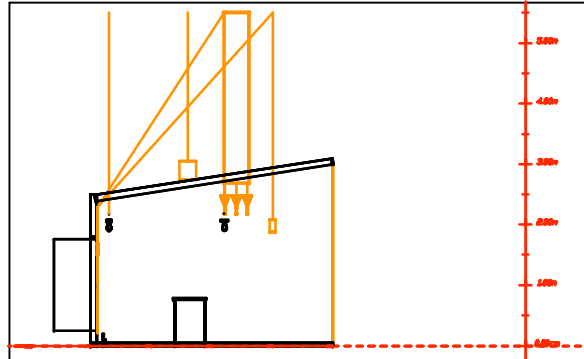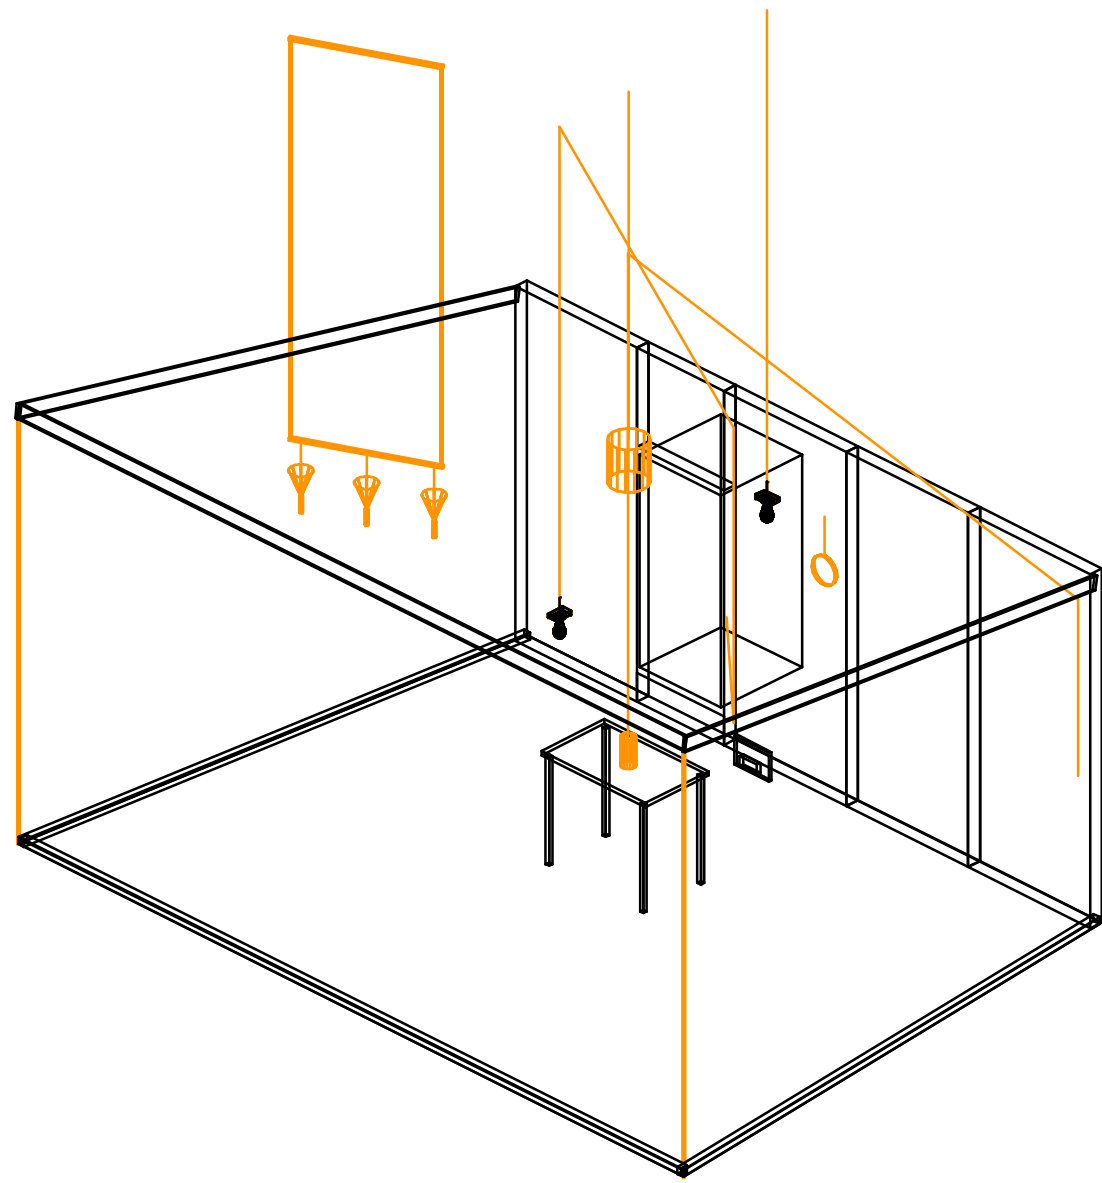

Woyzeck	
Lighting Operator:	Lionel Colet
contact :	regie@josefnadj.com
Plot Design:	www.highlight.fr
Venue:	
Designer:	Raymond Blot
Printed:	19/1/2009 2:33
Printed By:	highlight
File:	Woyzeck_v04

Centre
Chorégraphique
National
d'Orléans
Josef Nadj